


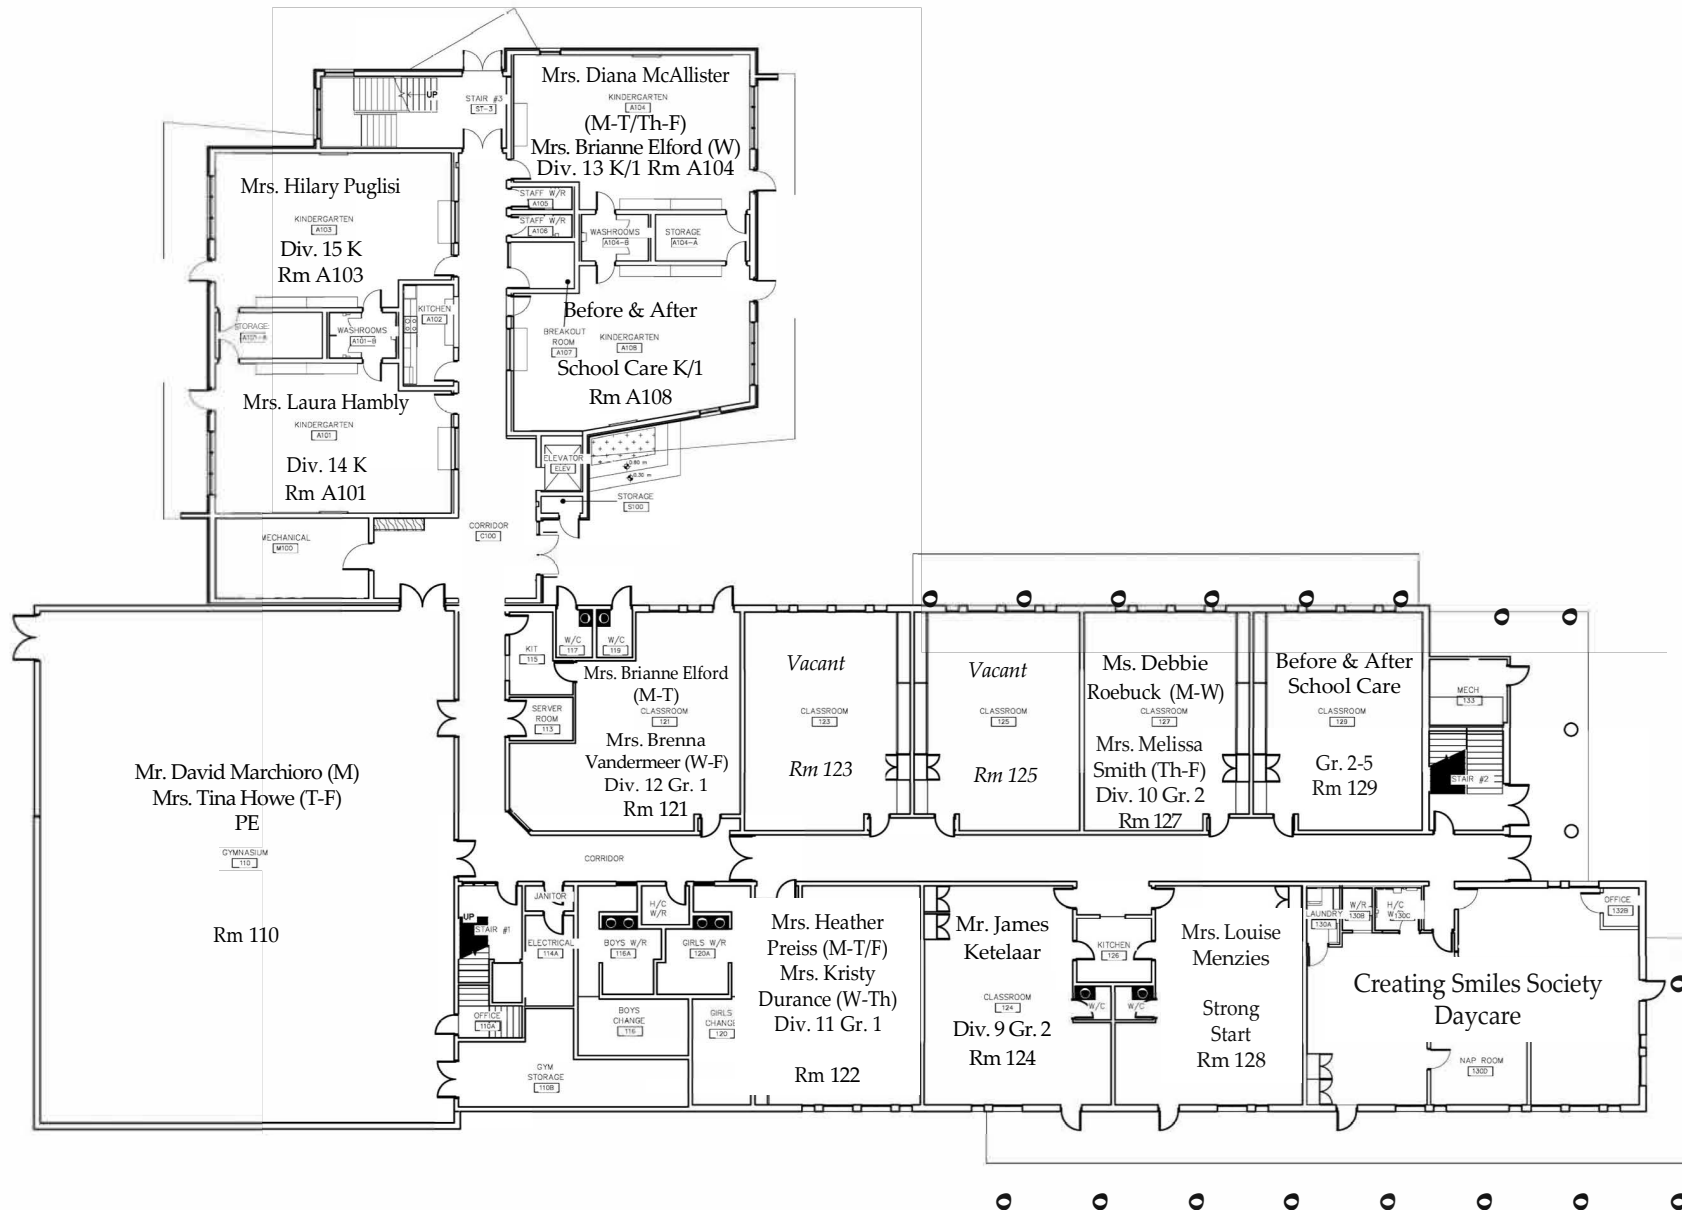

General Notetell

ABBOTSFORD
SCHOOL DISTRICT
RESPECT OPPORTUNITY INNOVATION

AUGUSTON
Traditional
Elementary

Floor Plan 2025
Floor 1

ELEVATION & SECTION

R"ion datn
ABBOTSFORD
SCHOOL DISTRICT
31759 King Road
Abbotsford BC V2T 5Z2

G Browne
jan 16, 2025

FLOOR 1